




Stretch Ceiling Profiles

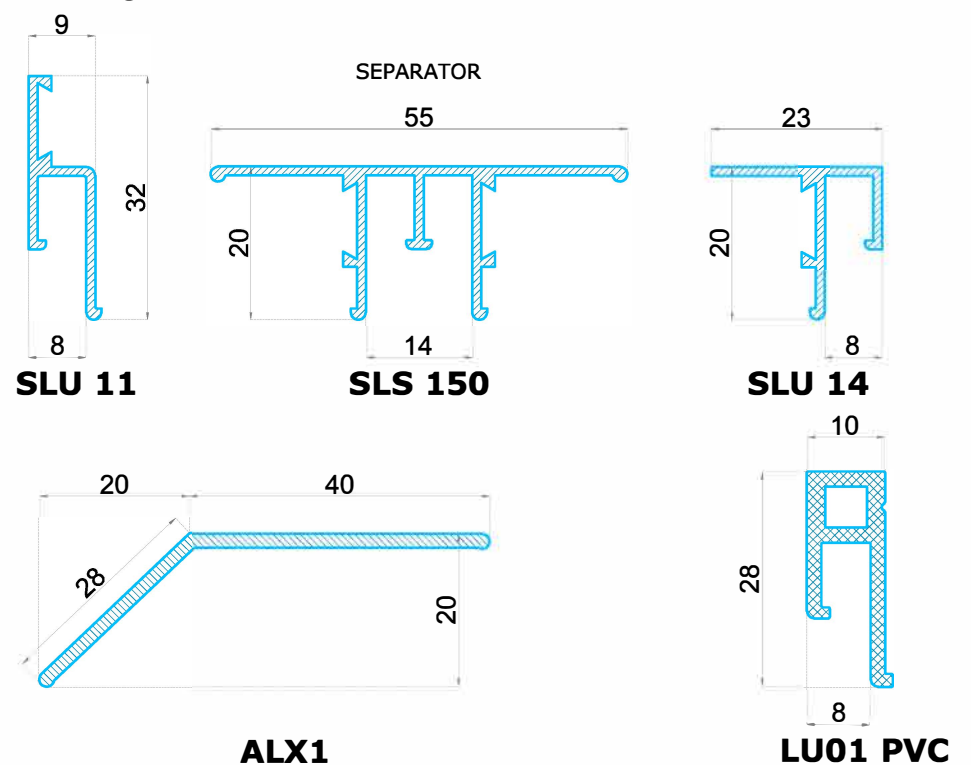

Fixing Examples

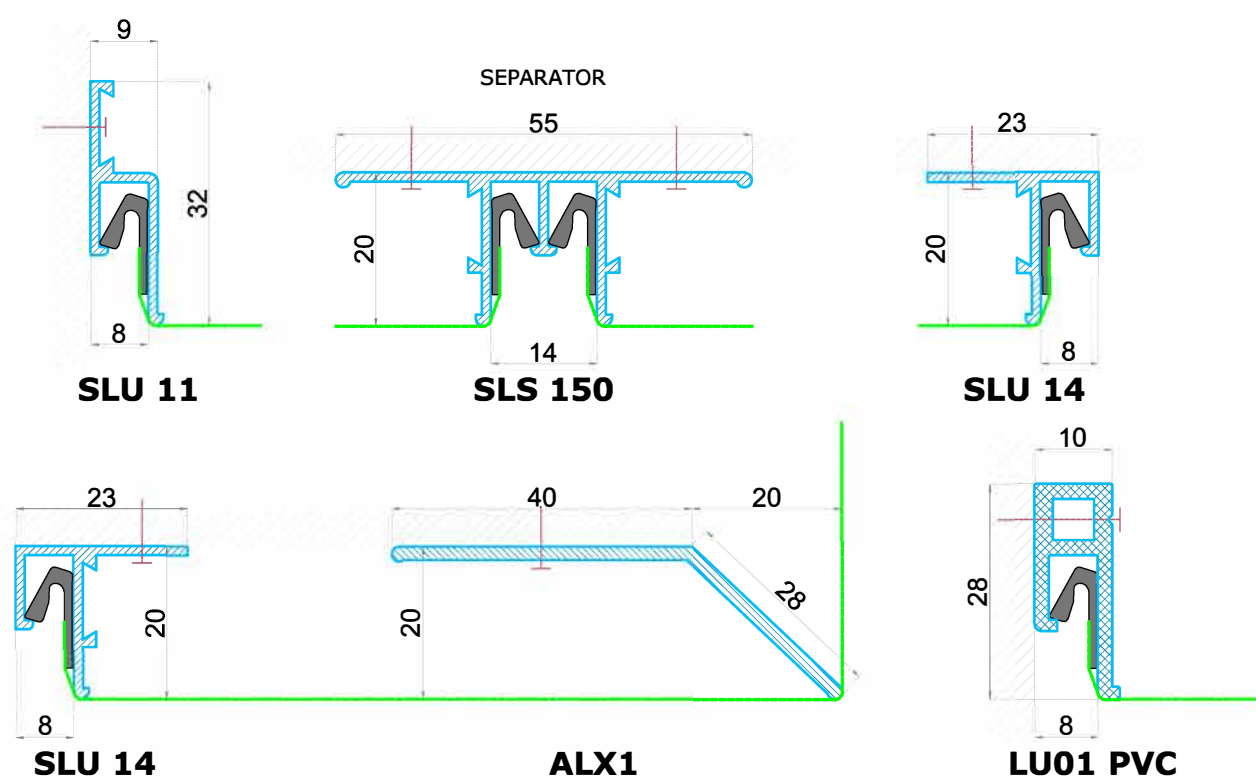

Lightbox Profiles

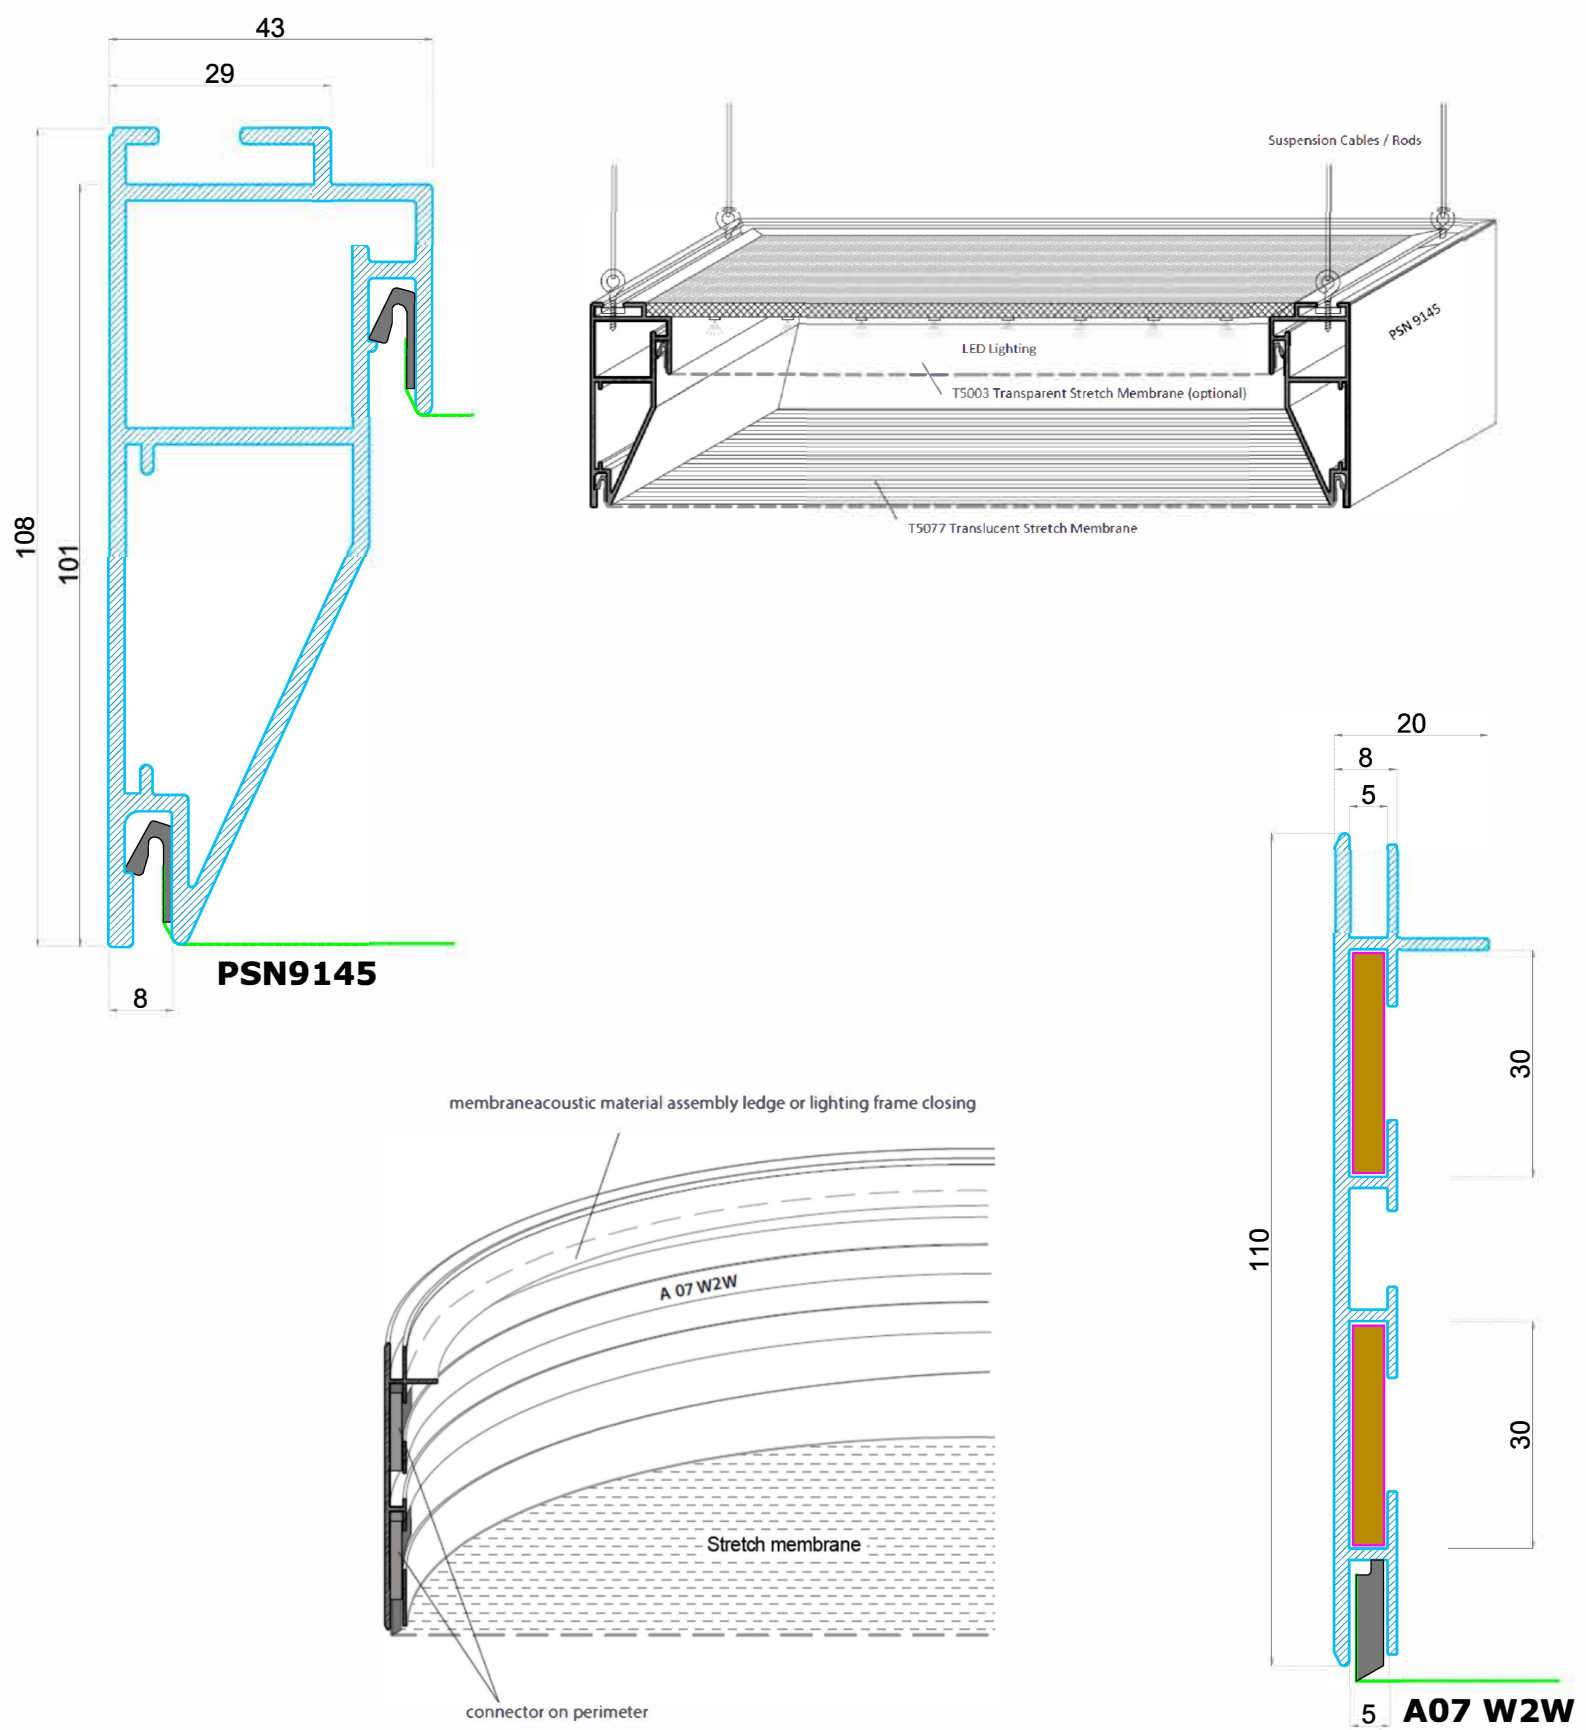

Imperial
Integrated Systems

Imperial Integrated Systems Ltd
Unit 10 Space Business Centre
Molly Millars Lane
Wokingham,
RG41 2PQ
Tel: 01189 072 906

Job Title:
-
Drawing Title:
Stretch Ceiling and Lightbox Profiles

Job No:	-	Rev	Date	Details
Drawing No:	1			
Scale:	1:1@A3			
Date:	24/10/23			
Drawn:	OSC	1	24/10/23	Preliminary Issue